

The material contained in this drawing has been based upon the Ordnance Survey map by Severn Trent Water Limited by permission of Ordnance Survey on behalf of the Controller of Her Majesty's Stationery Office.
 © Crown copyright - Severn Trent Water Ltd - Licence number - WU298522
 Document users, other than Severn Trent Water Business users, are advised that this document is provided for reference purposes only and no further copies should be made from it.

THIS DRAWING IS TO BE READ IN CONJUNCTION WITH:
 A6S12215-PA03601 - LISTED BUILDING CONSENT
 A6S12215-PA03602 - BANK STABILIZATION - GA, DETAILS & SECTIONS
 A6S12215-PA03604 - SITE LOCATION PLAN
 A6S12215-PA03606 - PROPOSED SITE LAYOUT
 A6S12215-PA03607 - PROPOSED OUTFALL

| REV | DETAILS OF REVISION | DATE | DRAWN | CHECKED | APPROVED |
|-----|---------------------|----------|-------|---------|----------|
| A | ORIGINAL ISSUE | 27/02/20 | SG | AS | IW |
| | | | | | |
| | | | | | |
| | | | | | |

SEVERN
TRENT

MWHT
Document No. 1970317

STW Site
FLOC ID
11603

MWH
TREATMENT

This drawing is issued by MWH Treatment Ltd, subject to the condition that it is not copied, reproduced or distributed either in whole or in part, or used in any way detrimental to the interests of MWH Treatment Ltd.


EDALE MILL COTTAGES STW

PLANNING
EXISTING SITE LAYOUT

SCALE 1:1000 @ A3

DRG. NO. A6S12215-PA03605

A

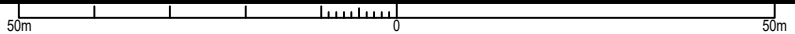

ORIGINAL SIZE : A3